



METHANOL ONTWERP B = 20 [m]


ZIJ AANZICHT

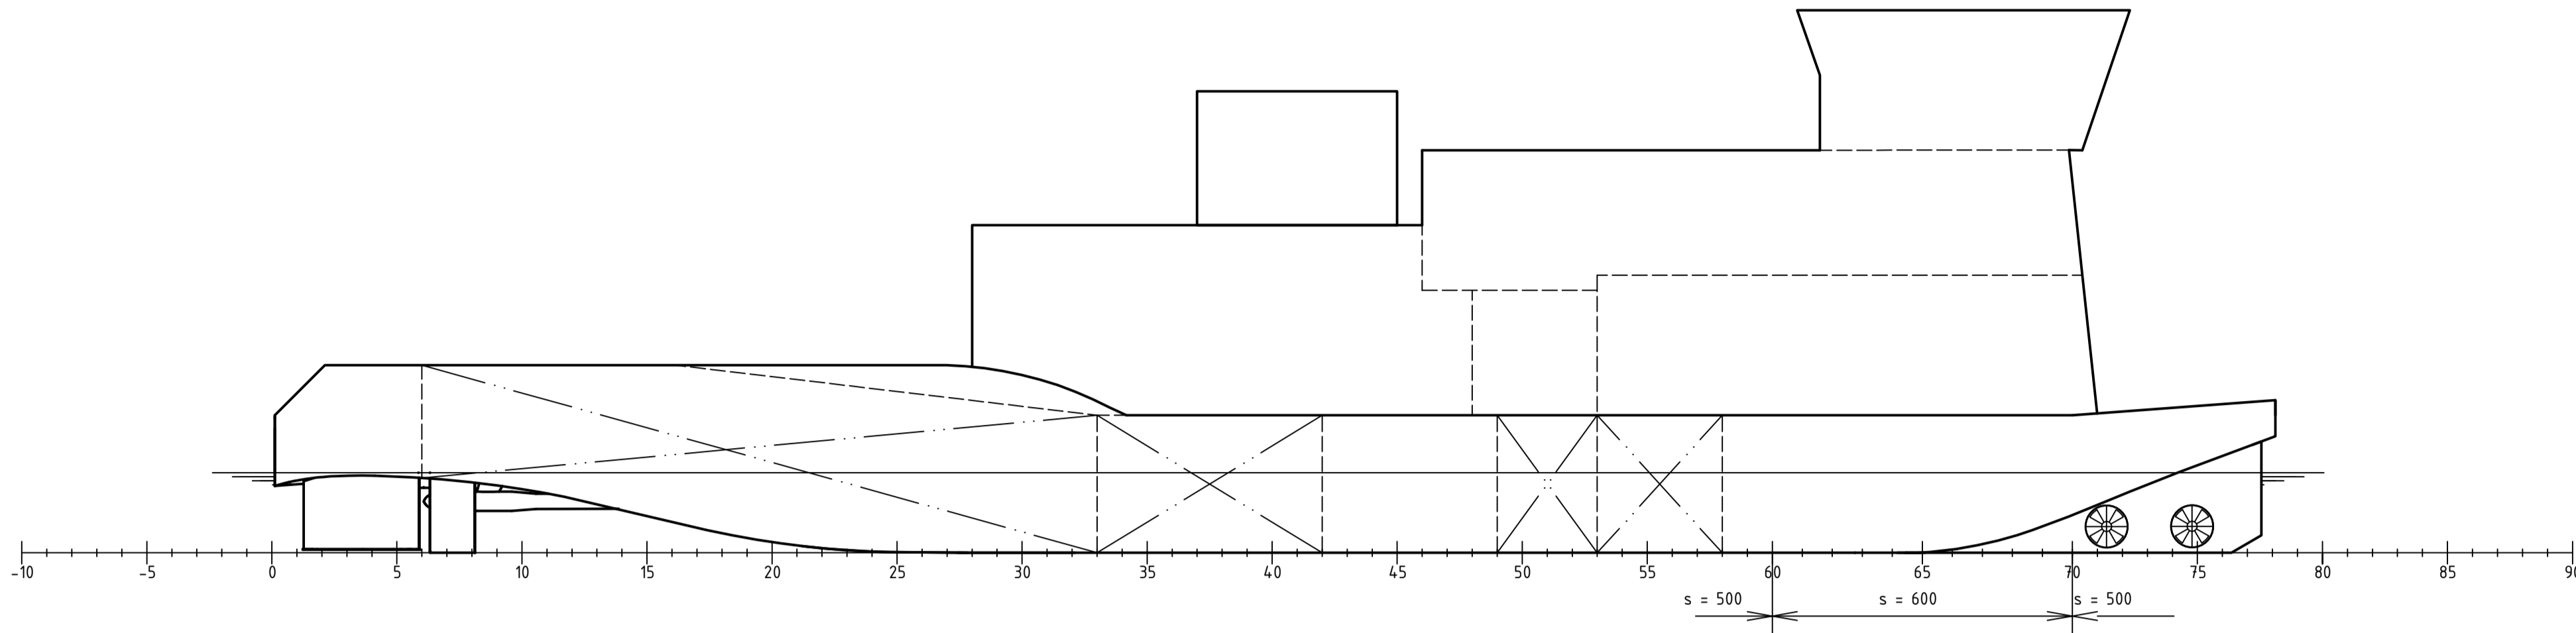


SPANT 67

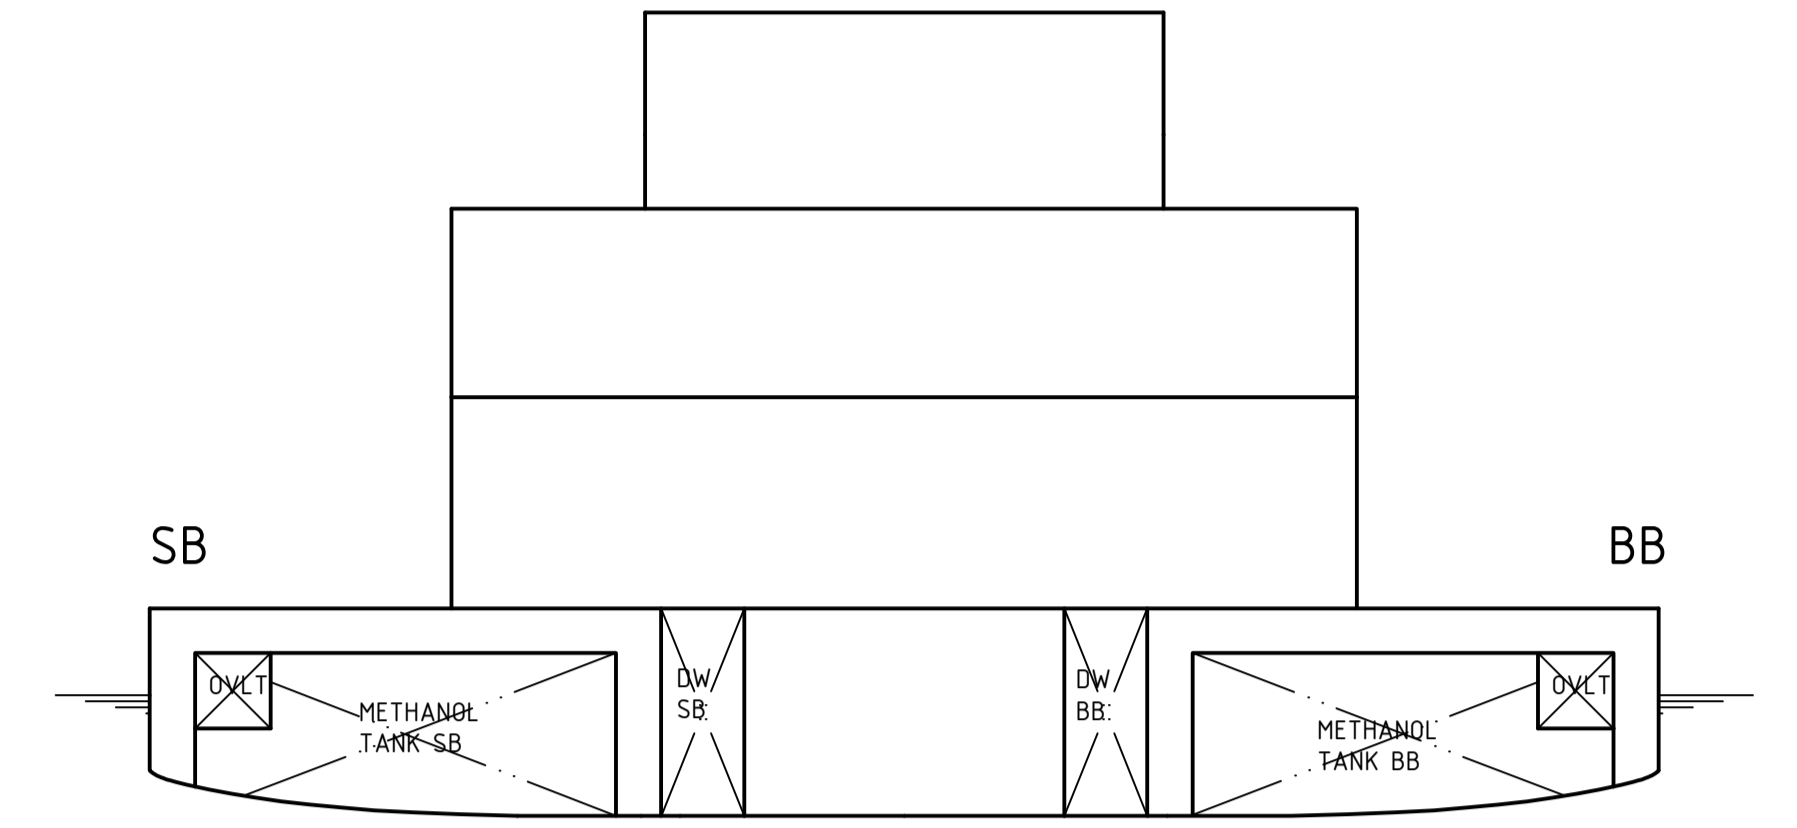


5.50 [m] BB

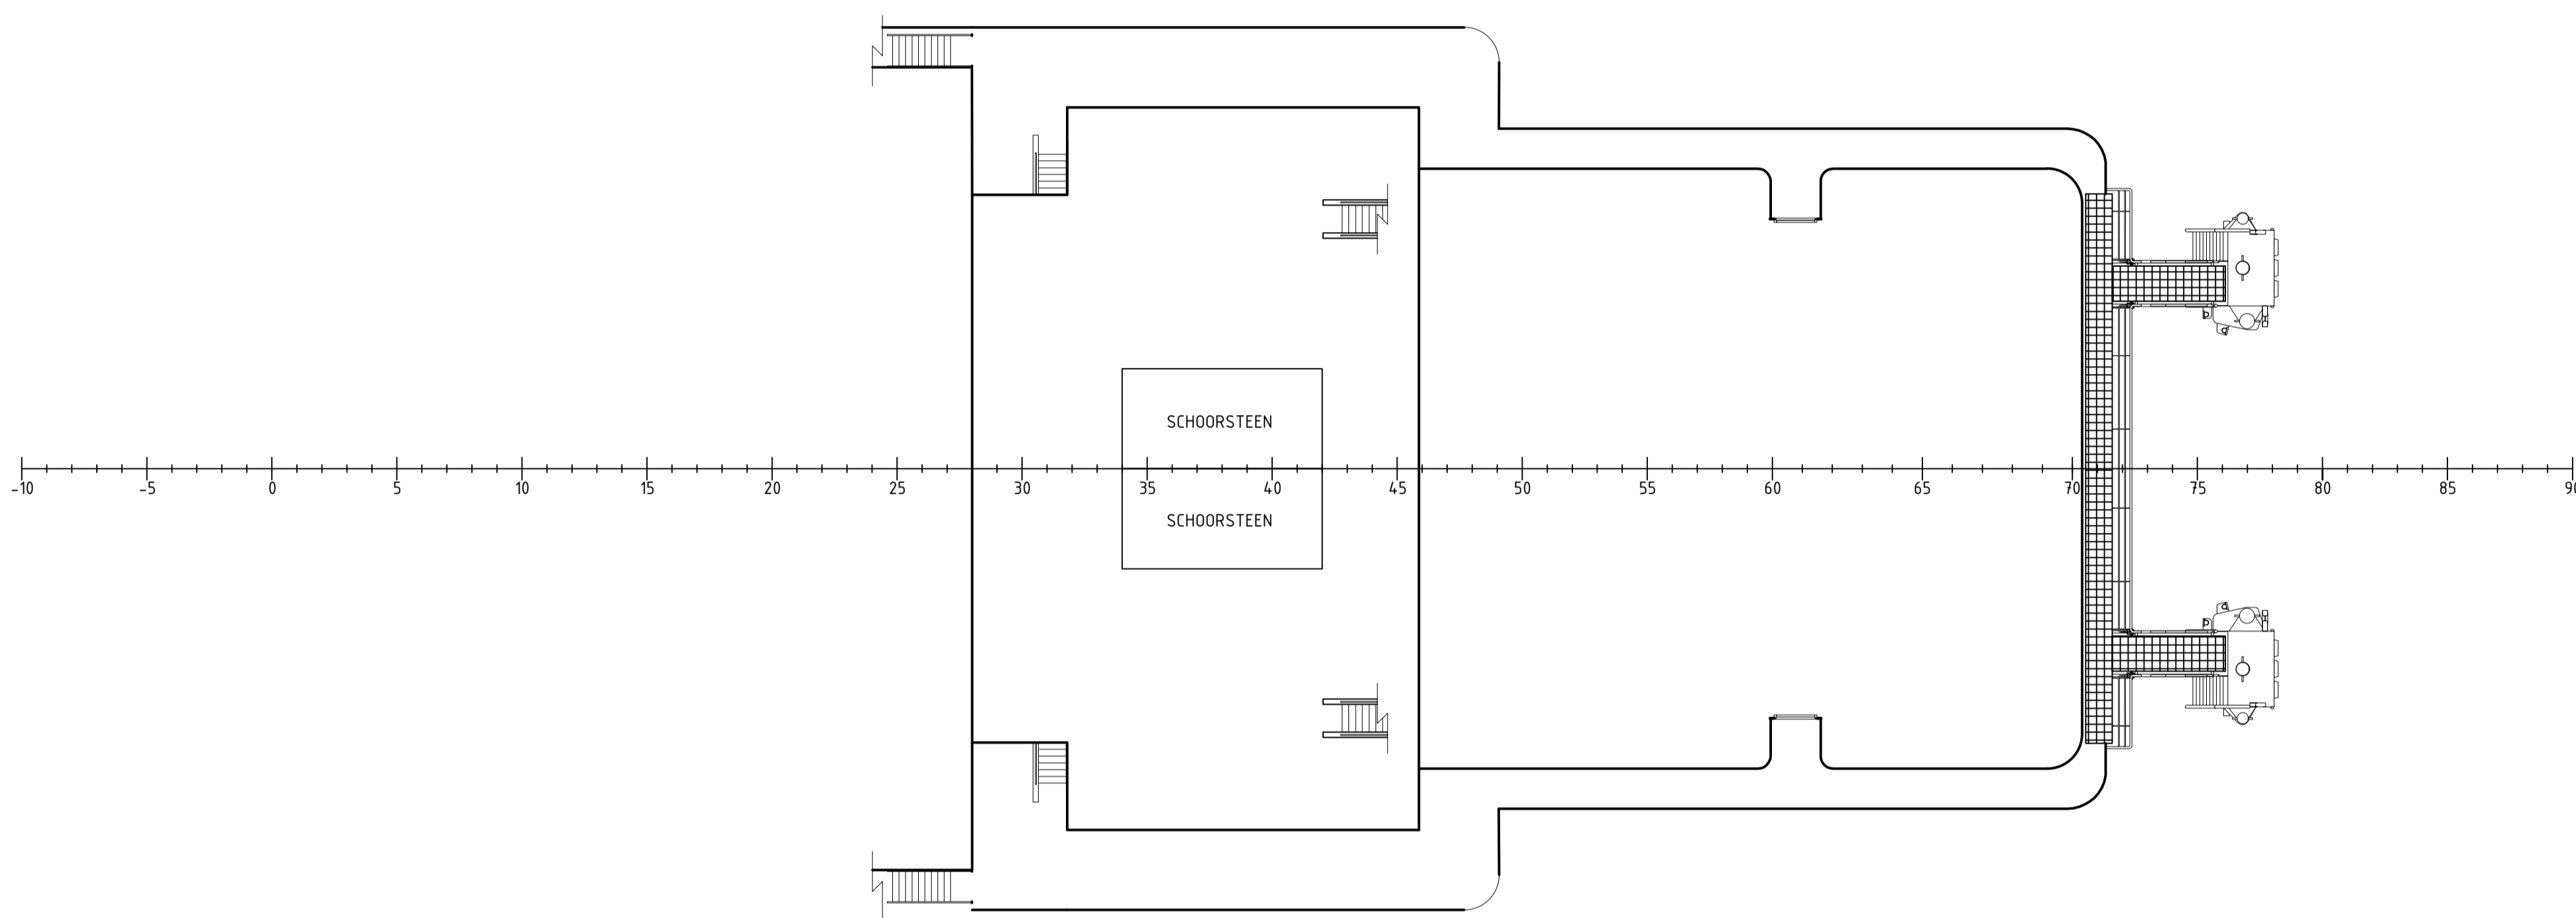

HOOFD DEK 2.75 [m] BB

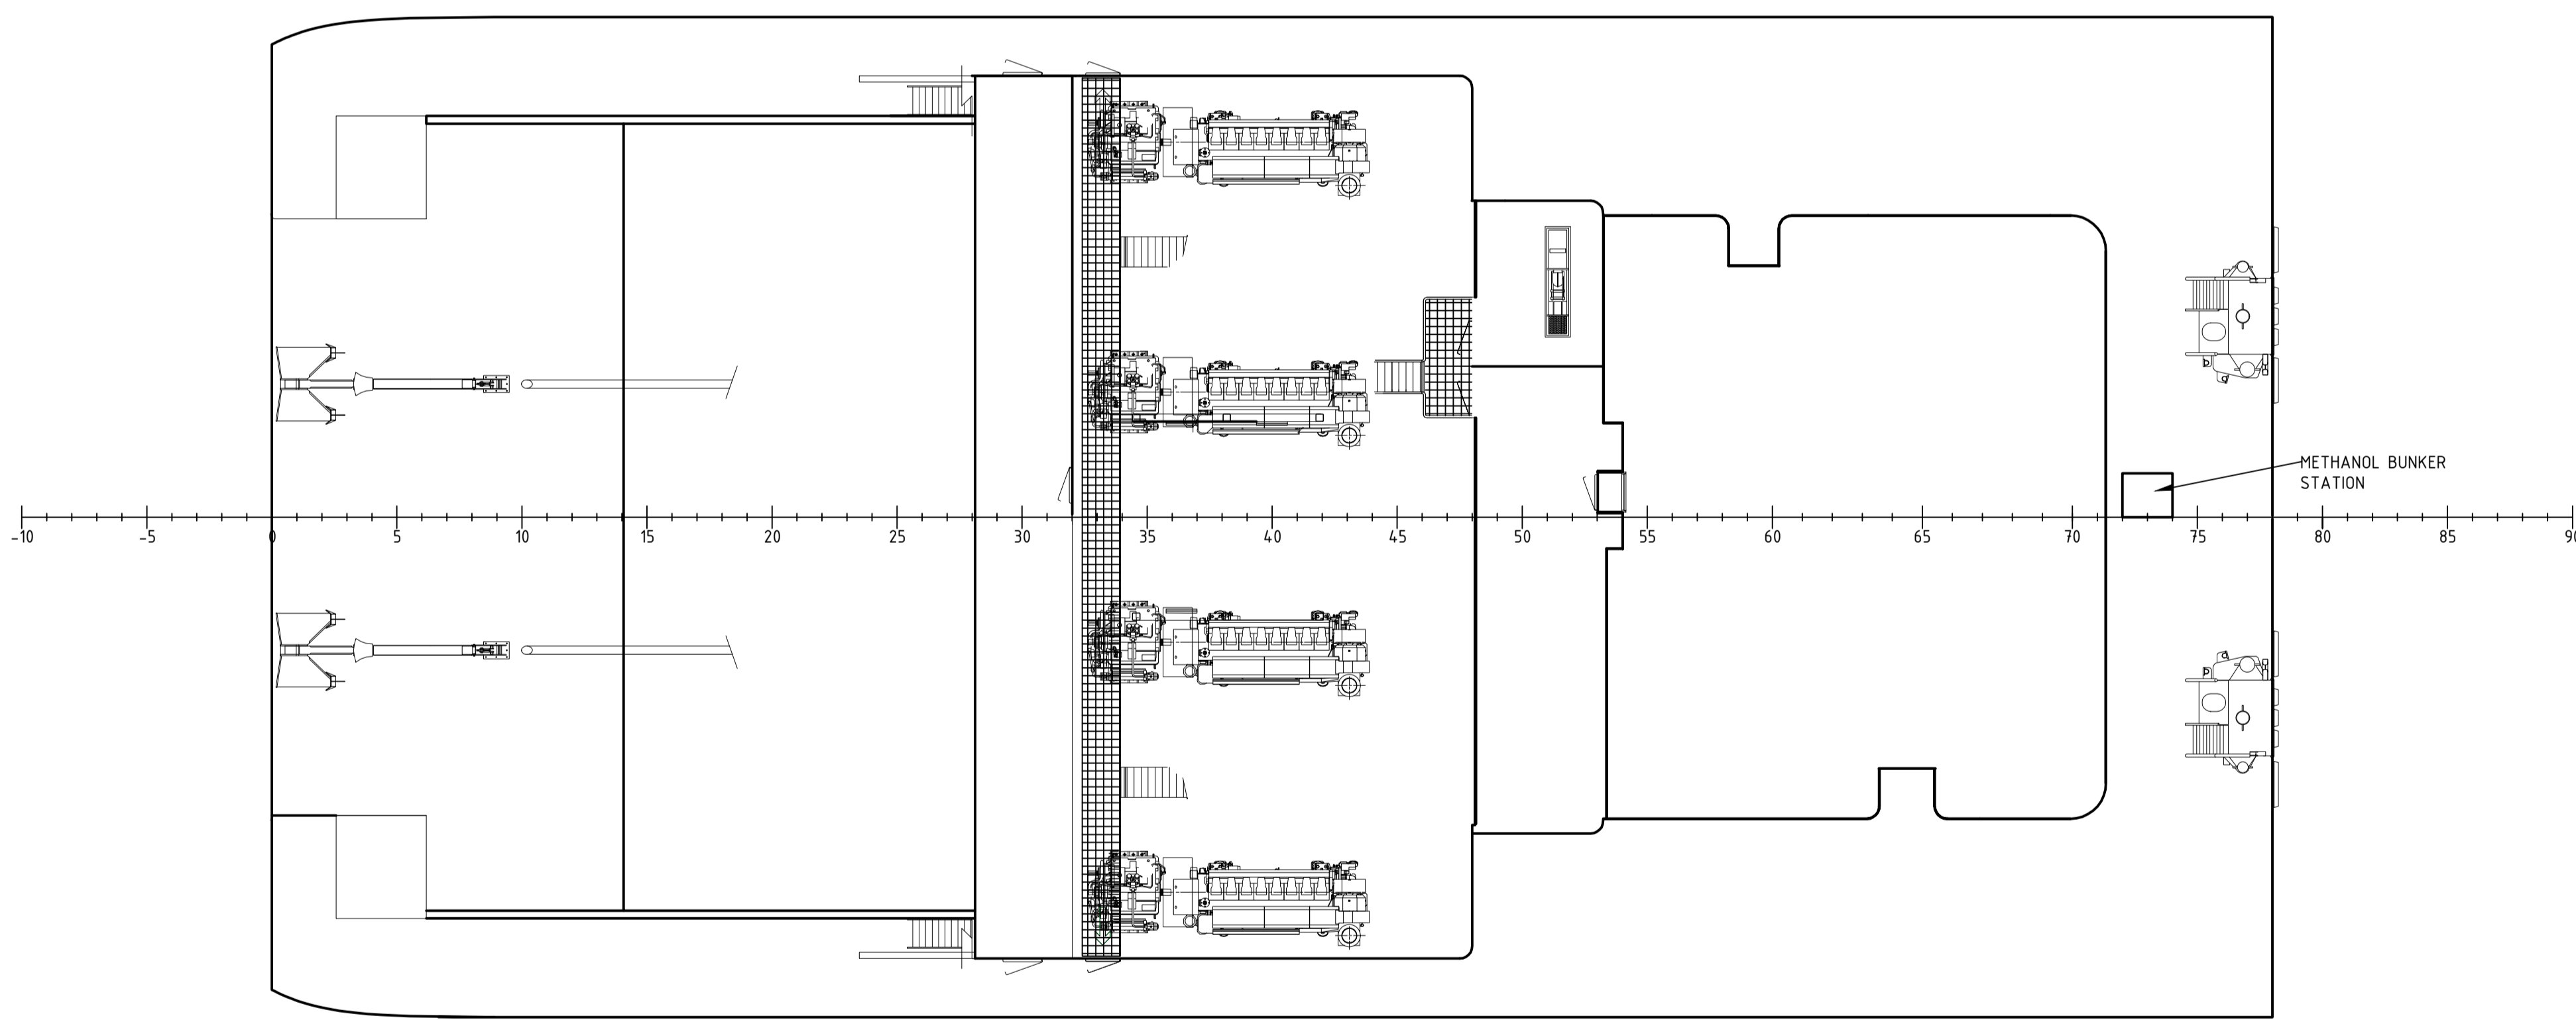

Ongeveer. 1.60 [m] BB

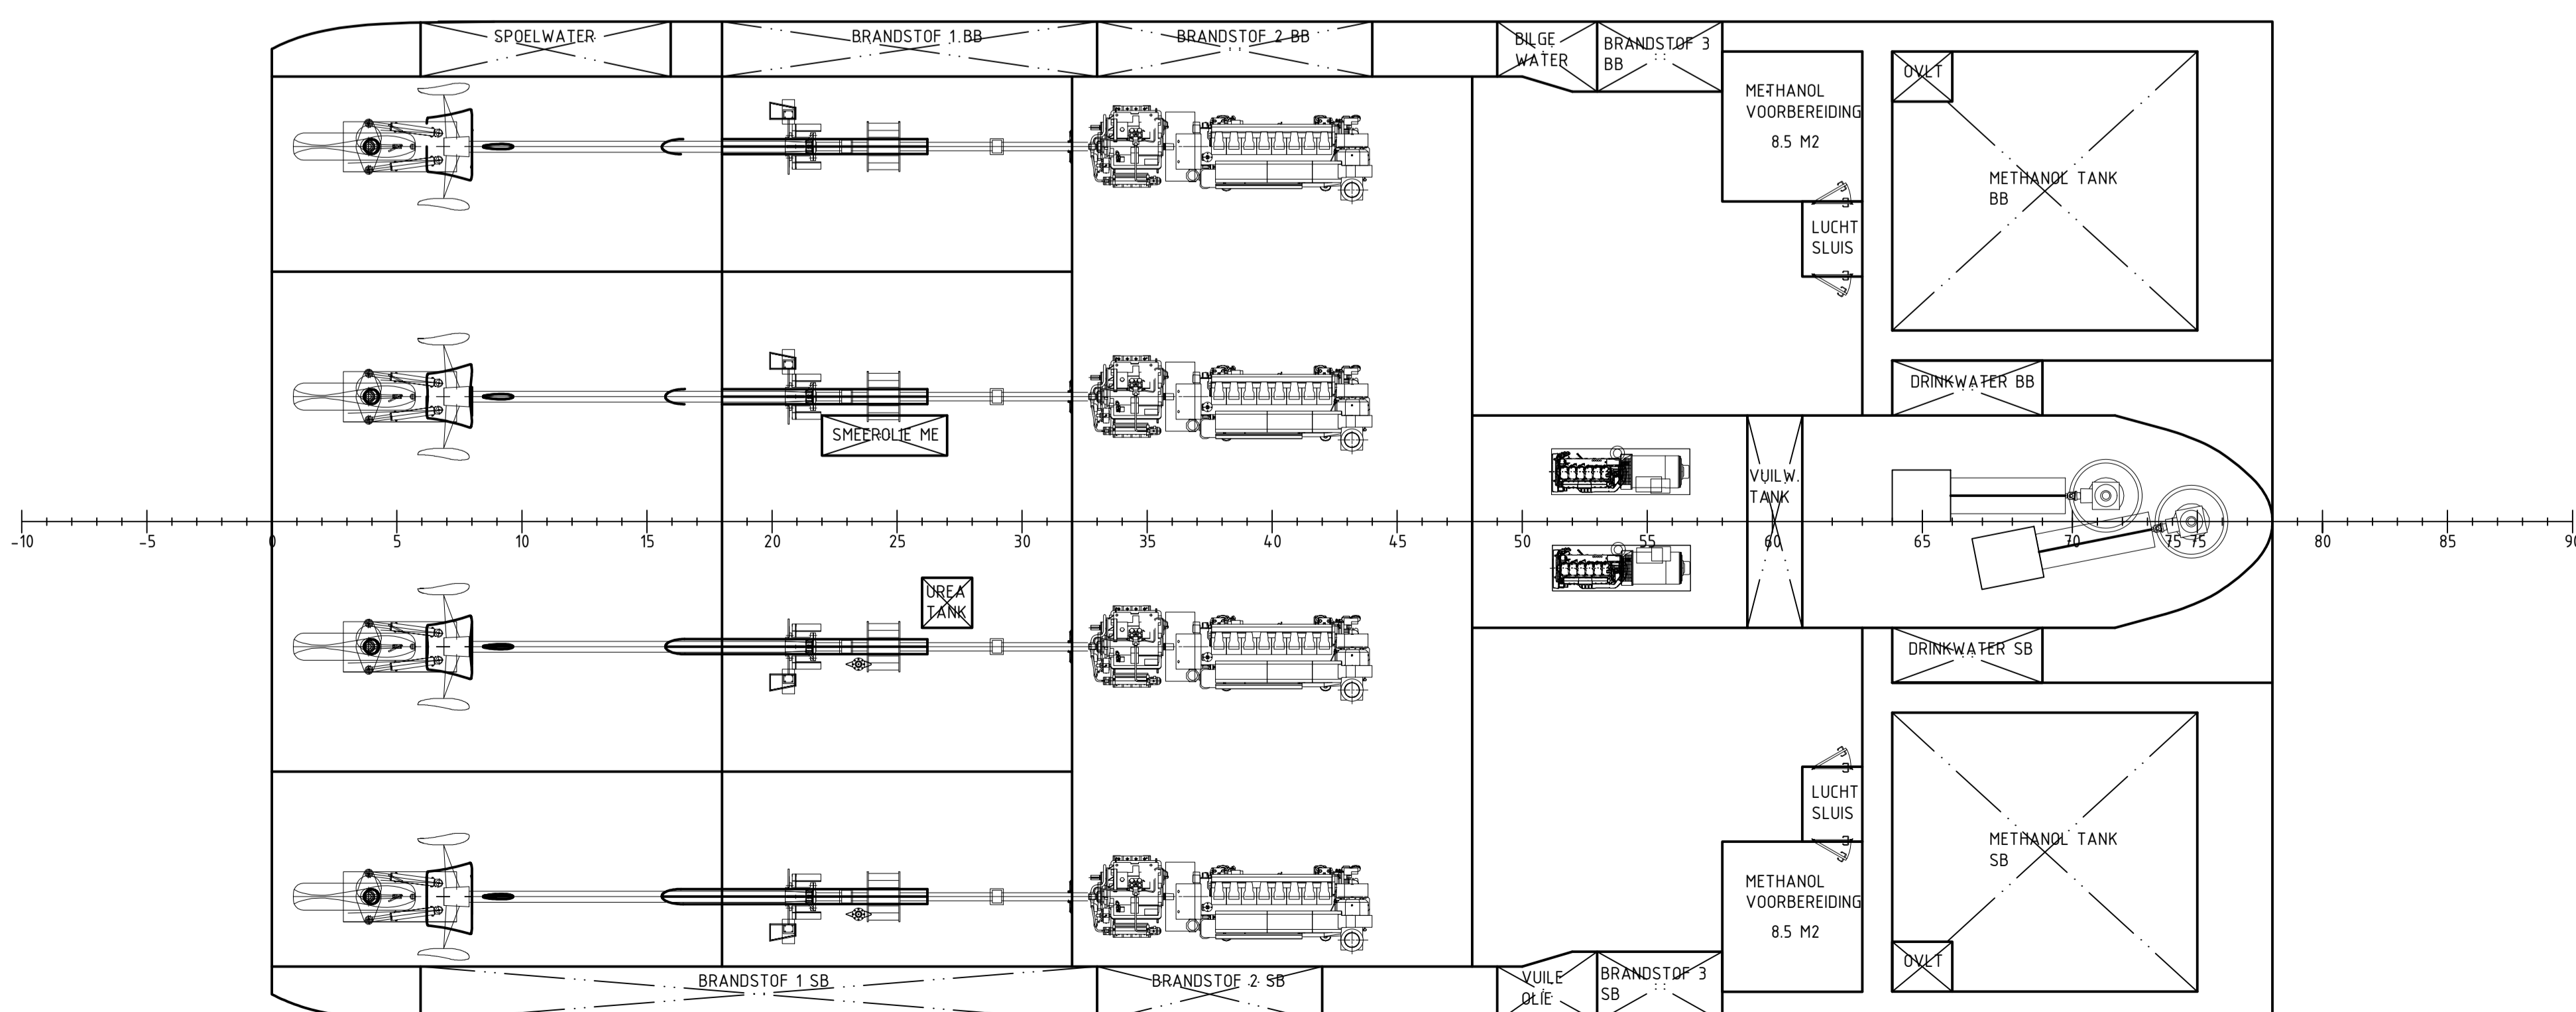

0	FIRST ISSUE	AP	NDV	NDV	20220902
REV.	DESCRIPTION	DRAWN	CHECK	APPR.	DATE
CLIENT PROJECT NO.:		CLIENT DRAWING NO.:			
		CLIENT: GMM 2.0	YARD NO.:	CLASS NO.:	
PROJECT NUMBER:	21516	DRAWING NUMBER:	000-001	STATUS: PRELIMINARY	
TITLE: GENERAL ARRANGEMENT					
GMM2.0 VEERHAVEN NEW DESIGN B = 20 [m]					
PROJECTION:	DDM	UNIT:	mm	REV.:	0
SHEET:				SCALE:	1:100
FORMAT:				A0	